


HELMUT-LIST-HALLE

Eventing Standard Lichtsetup

1 : 200

Stand 1.4.08

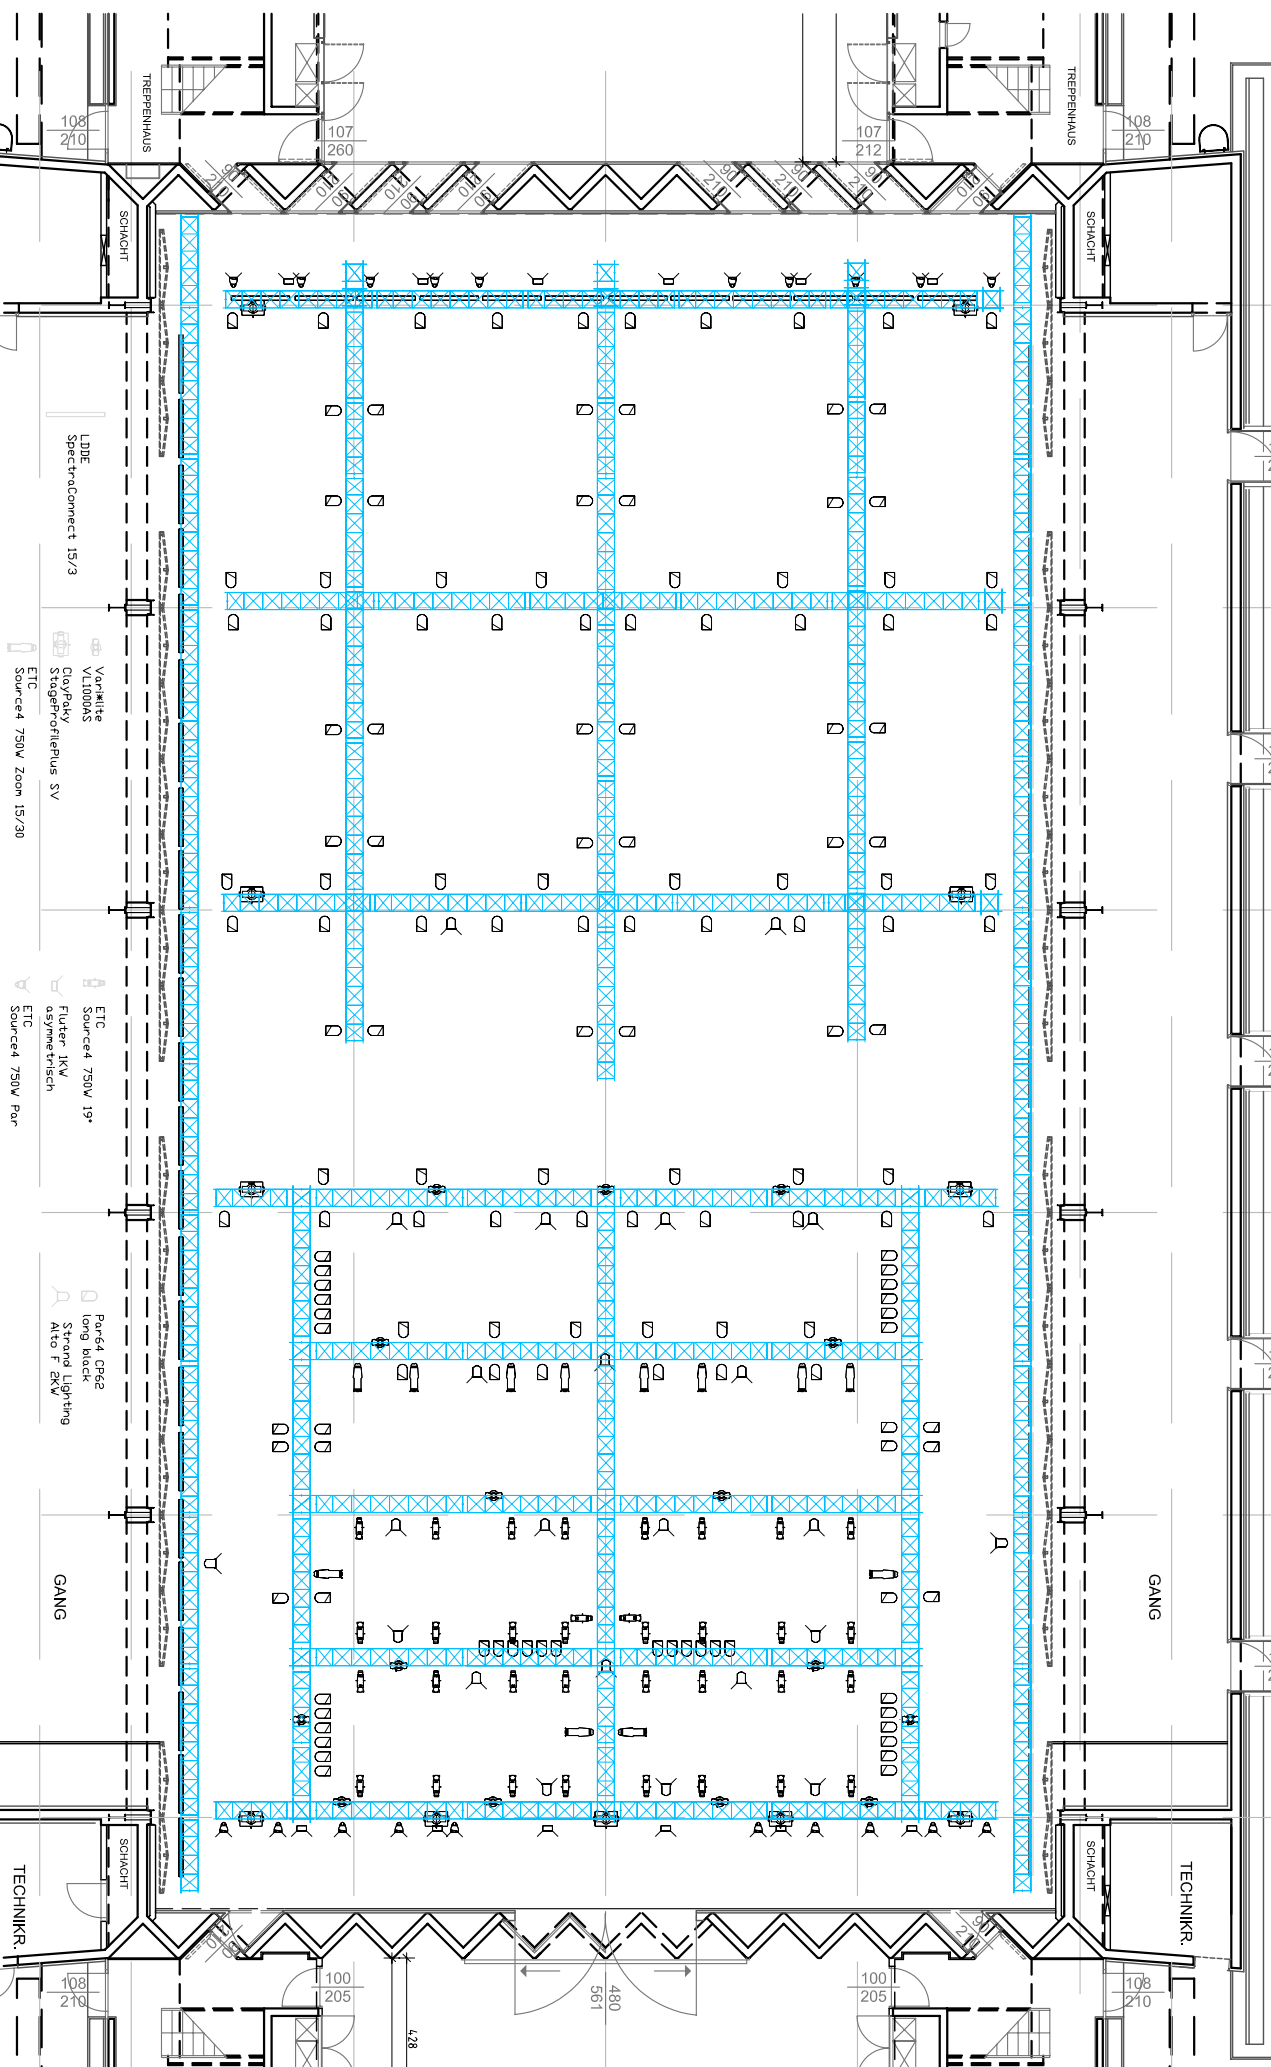

LDDE Spectradconnect 15/3




GANG

TECHNIKR.

TREPPENHAUS

SCHACHT

TECHNIKR.

GANG

108 210

107 260

107 212

108 210











100 210

100 205

100 205

108 210

4,28

480 561

100 205

108 210